


GUARD RAIL DETAIL

1/2" = 1'-0"

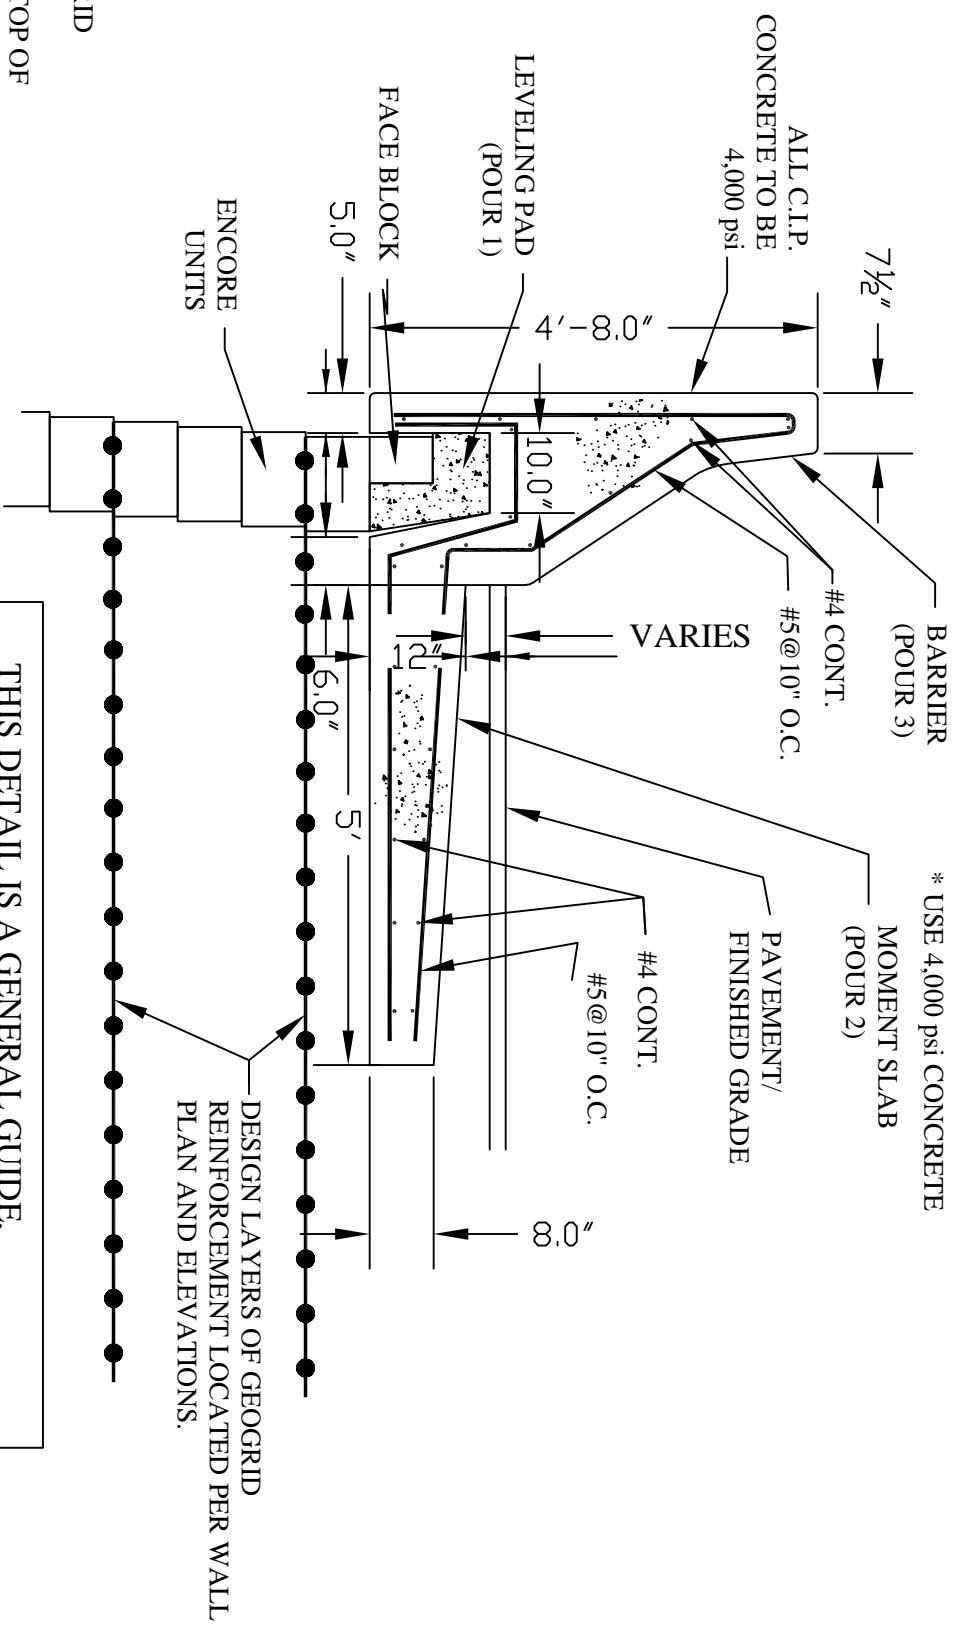

THIS DETAIL IS A GENERAL GUIDE, REFER TO LOCAL CODES & SPECIFICATIONS AND DESIGN ACCORDINGLY.

TRAFFIC BARRIER DETAIL

1/2" = 1'-0"

WESTBLOCK SYSTEMS

PO Box 64685
Tacoma, Wa
98464
Tel: (253) 573-1049
Fax: (253) 573-1048




Project
GravityStone® ENCORE Drawings

Date
1/10/2011


Scale
Noted

Rev
0


Sheet

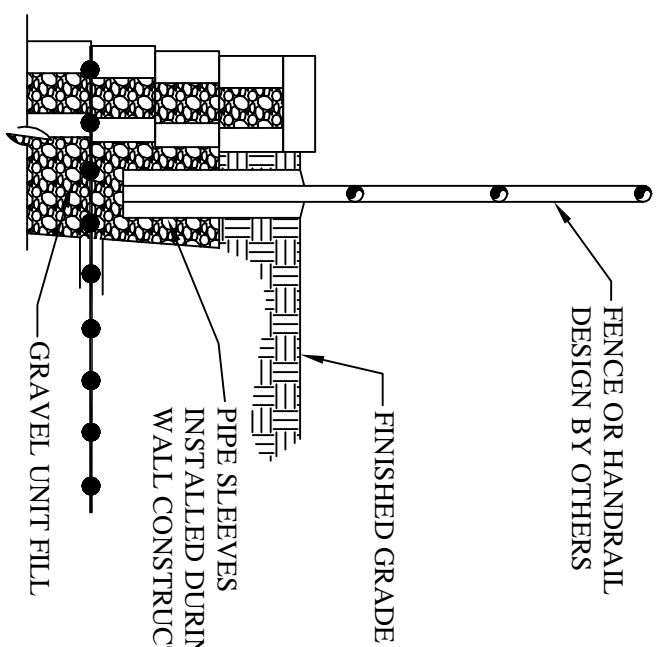

SECTION

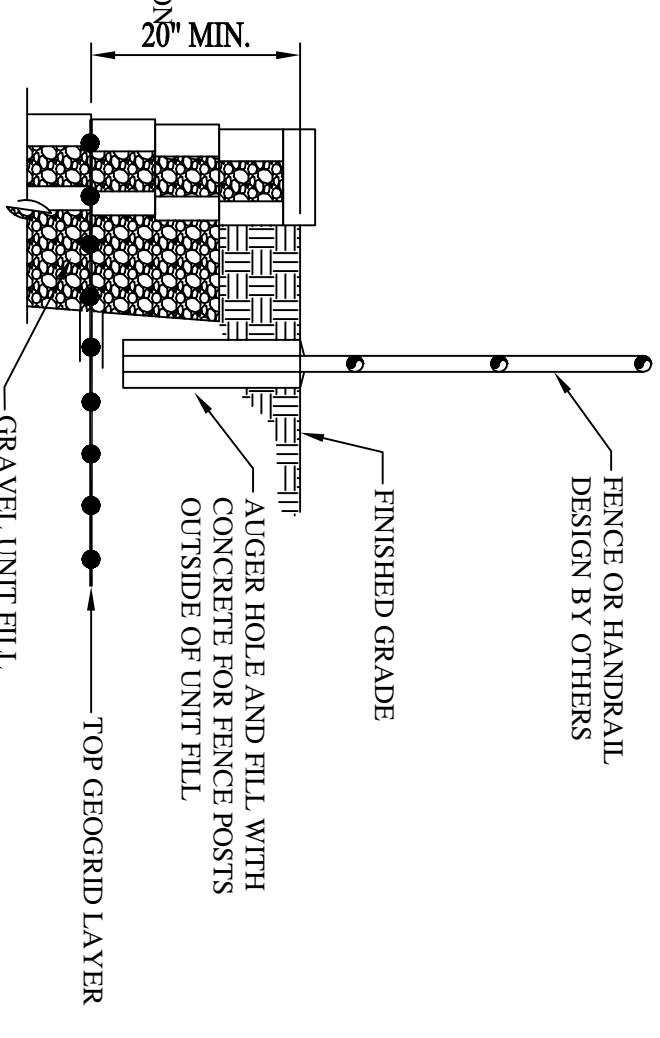

ALTERNATE SECTION

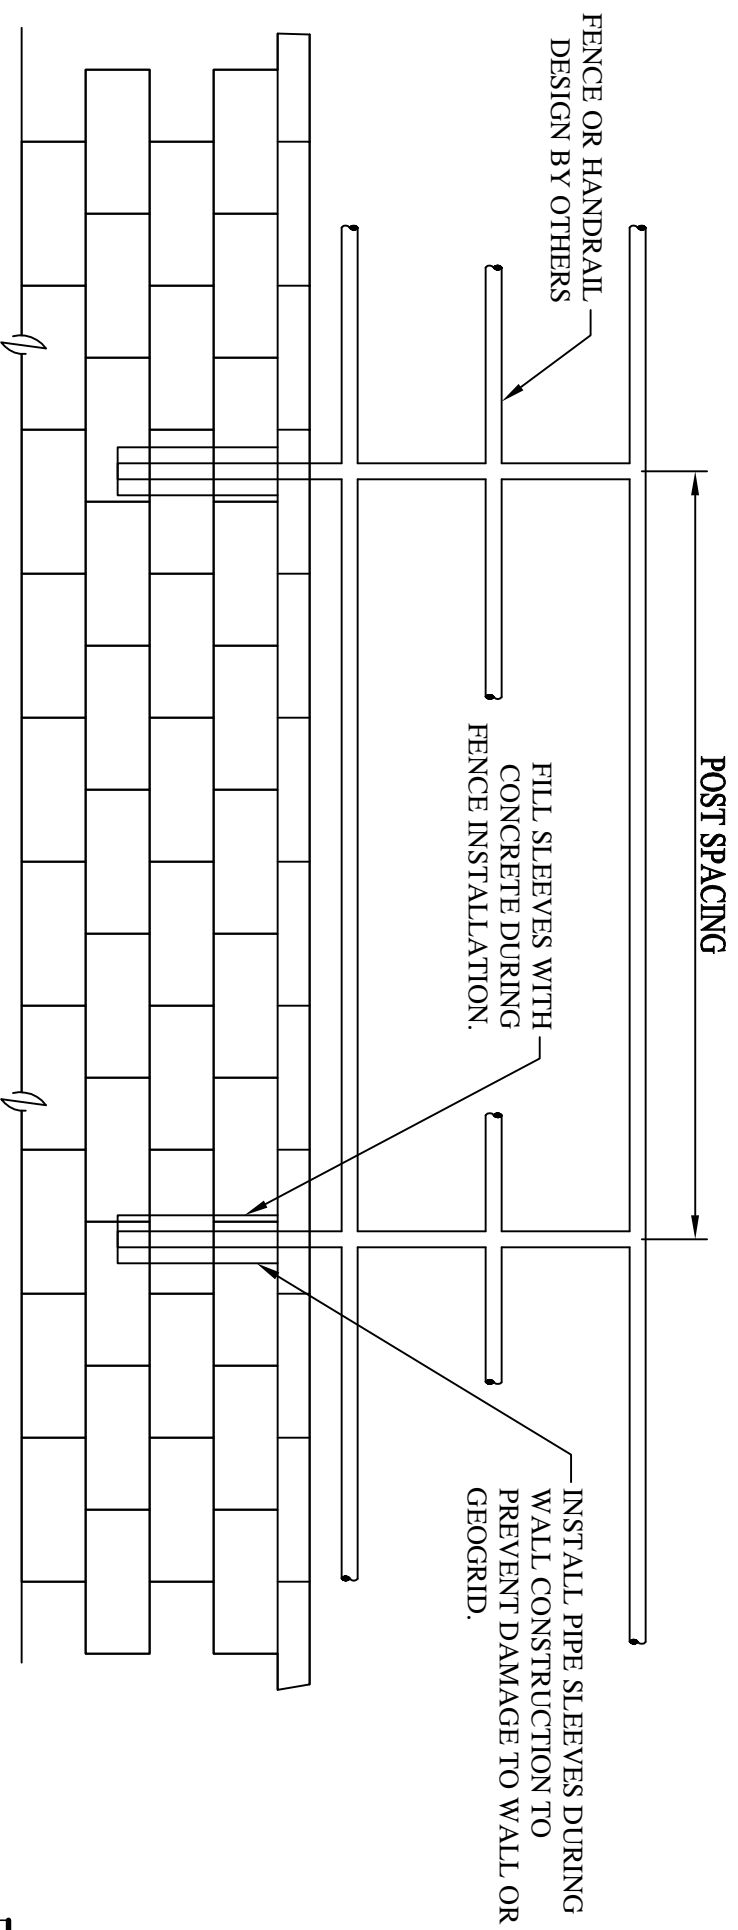

ELEVATION

FENCE POSTS & HANDRAILS

1/2" = 1'-0"

WESTBLOCK SYSTEMS

PO Box 64685
Tacoma, Wa
98464
Tel: (253) 573-1049
Fax: (253) 573-1048




Project
GravityStone® ENCORE Drawings

Date
1/10/2011


Scale
Noted

Rev
0


Sheet

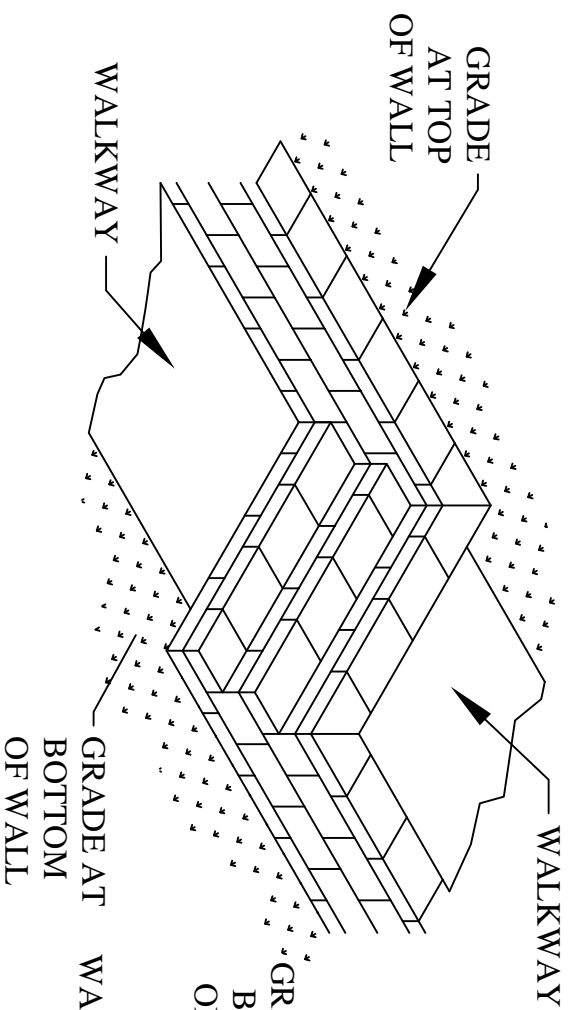

PARALLEL STAIRS



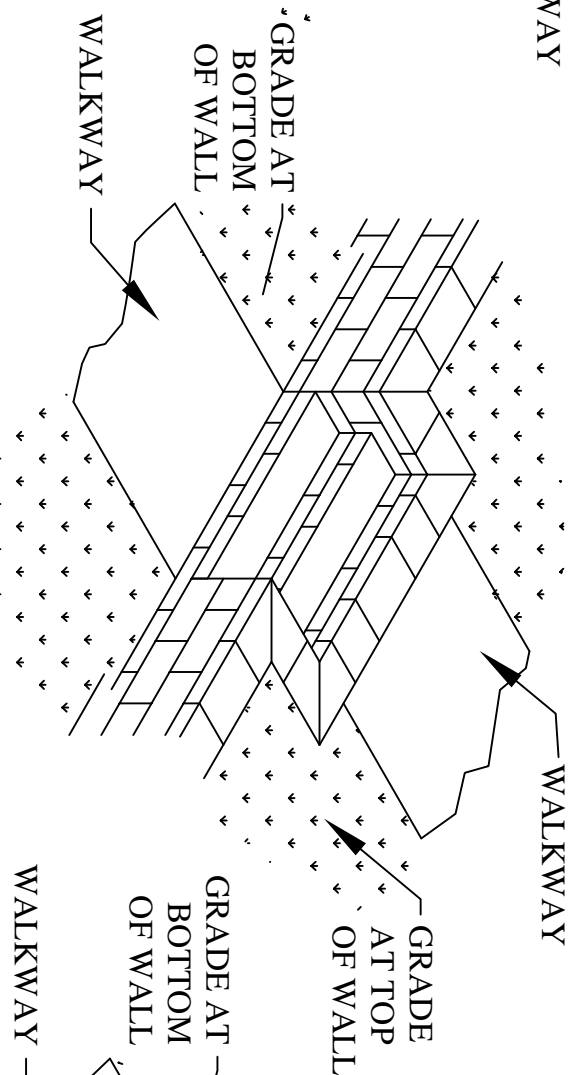


RECESSED STAIRS

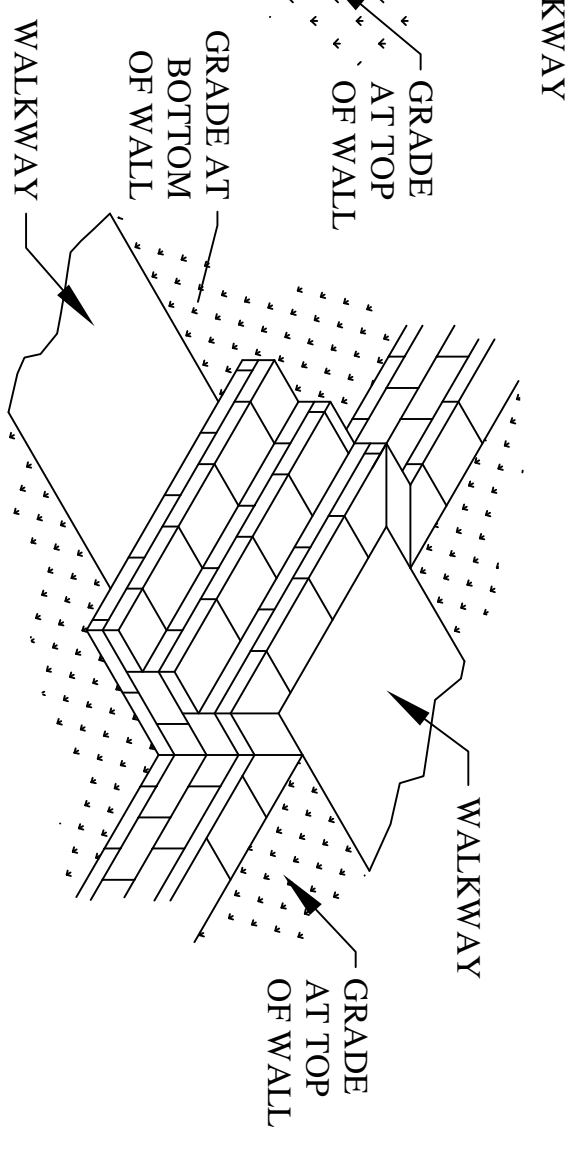

PROTRUDING STAIRS

SEE DESIGN DRAWINGS
FOR LOCATION AND
ORIENTATION OF STAIRS

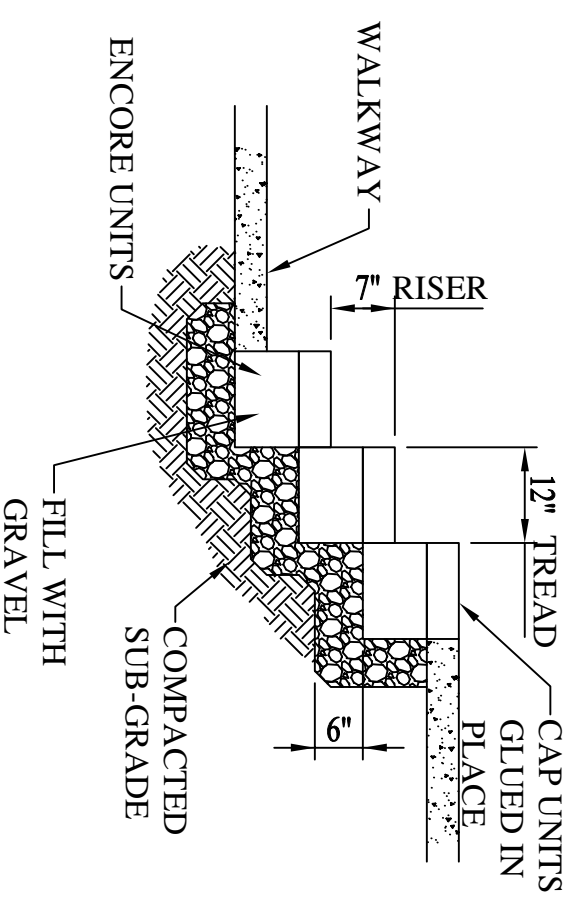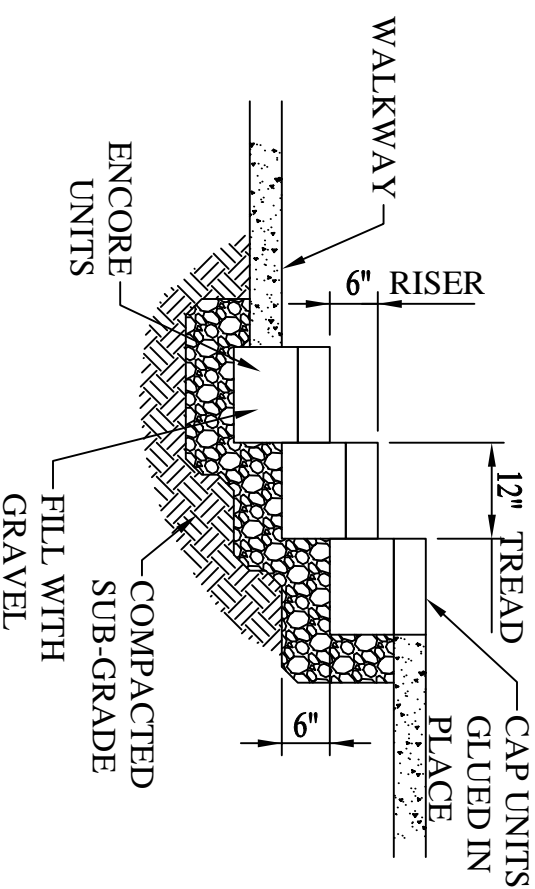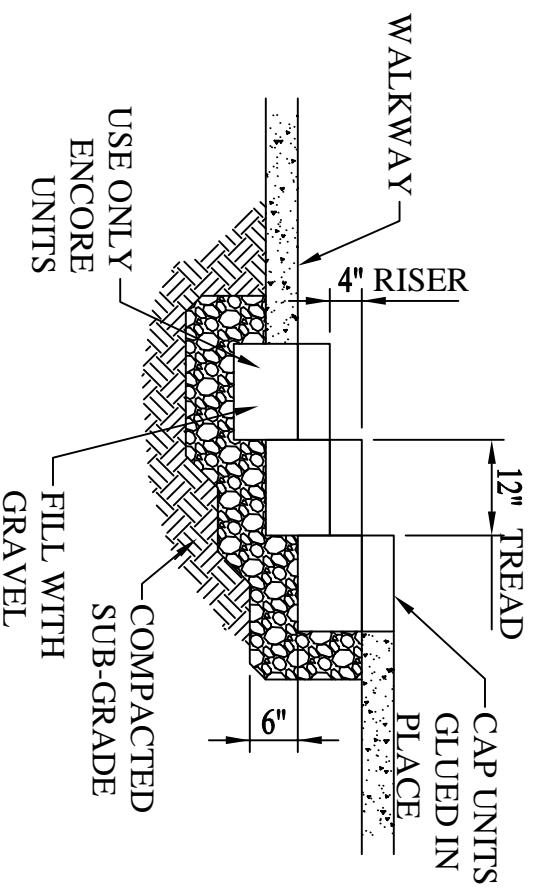

RISERS MAY BE ADJUSTED TO MEET PROJECT REQUIREMENTS,
CONSULT LOCAL CODES FOR ALLOWABLE RISER HEIGHTS.

BASIC STAIR DETAILS
1/2" = 1'-0"


WESTBLOCK SYSTEMS

Project
GravityStone® ENCORE Drawings


PO Box 64685
Tacoma, Wa
98464
Tel: (253) 573-1049
Fax: (253) 573-1048



| | | | |
|-------|-----------|-----|---|
| Date | 1/10/2011 | Rev | 0 |
| Scale | Noted | | |
| Sheet | | | |

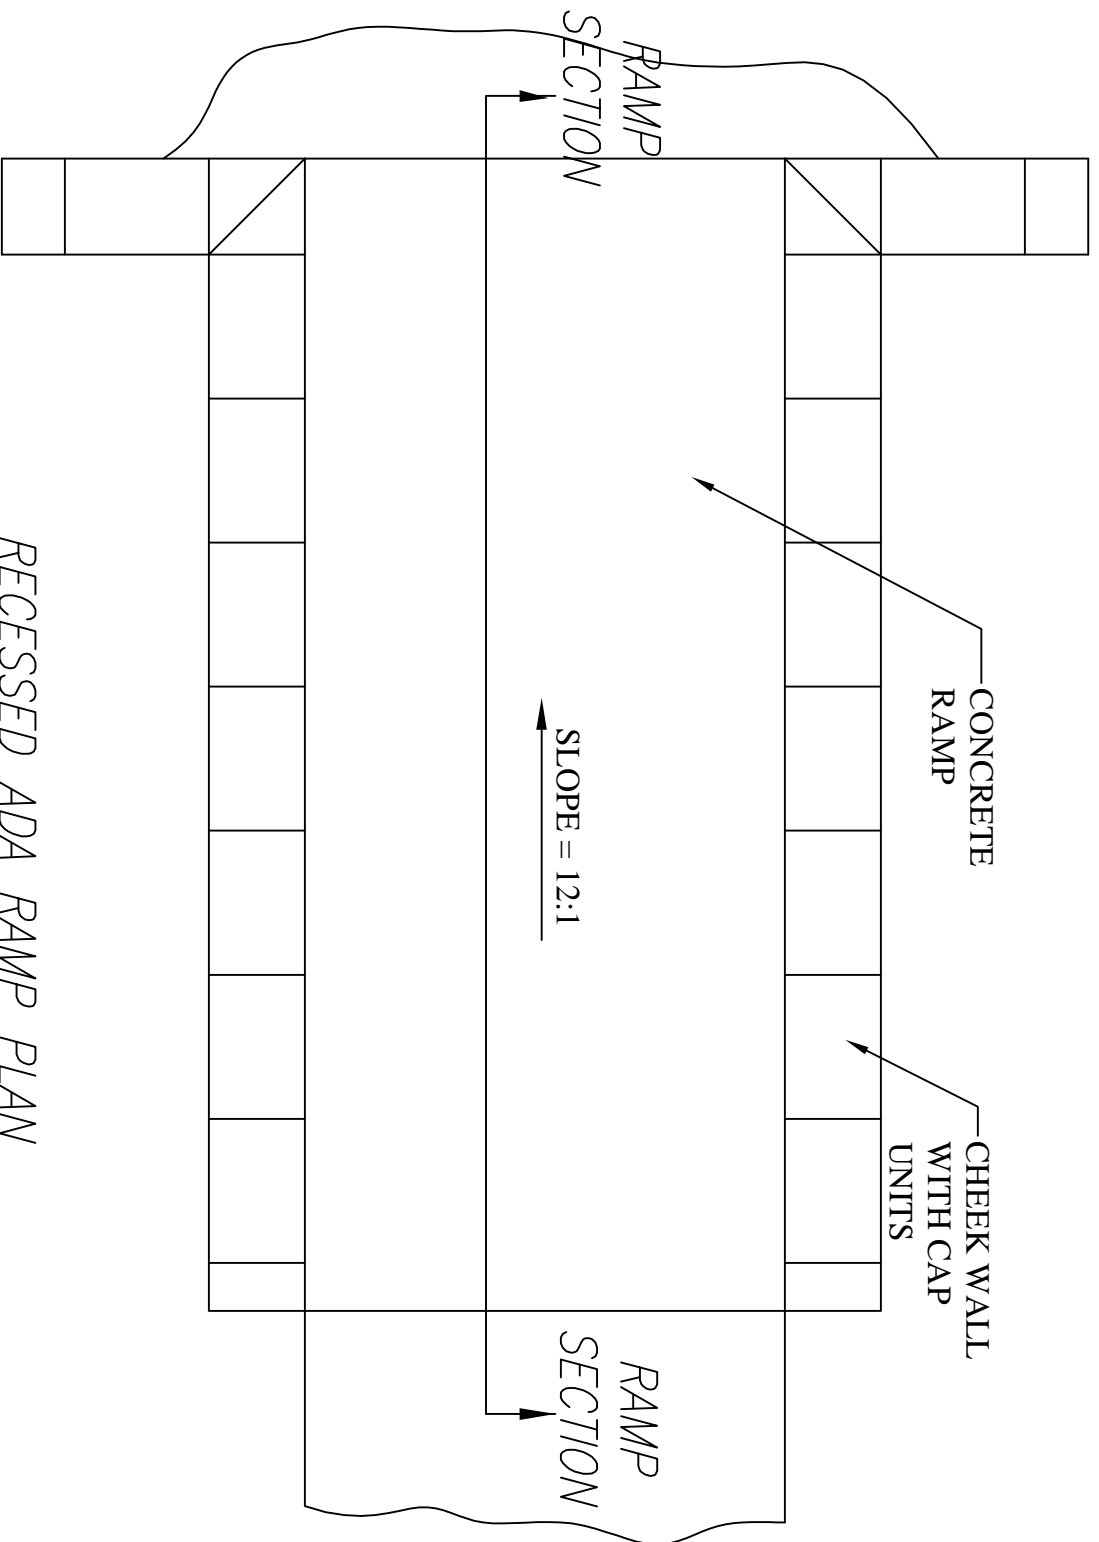

RECESSED ADA RAMP PLAN
 $\frac{1}{2}'' = 1'-0''$

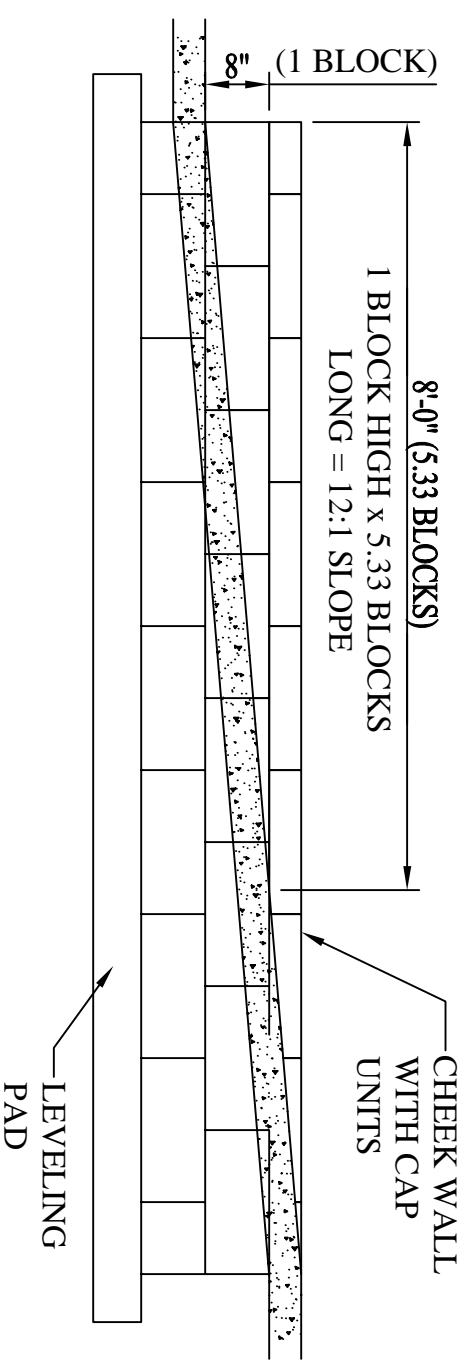

RECESSED ADA RAMP SECTION
 $\frac{1}{2}'' = 1'-0''$

WESTBLOCK SYSTEMS

PO Box 64685
 Tacoma, Wa
 98464
 Tel: (253) 573-1049
 Fax: (253) 573-1048




Project
GravityStone® ENCORE Drawings

Date
 1/10/11

Scale
 Noted


Rev
 0

Sheet

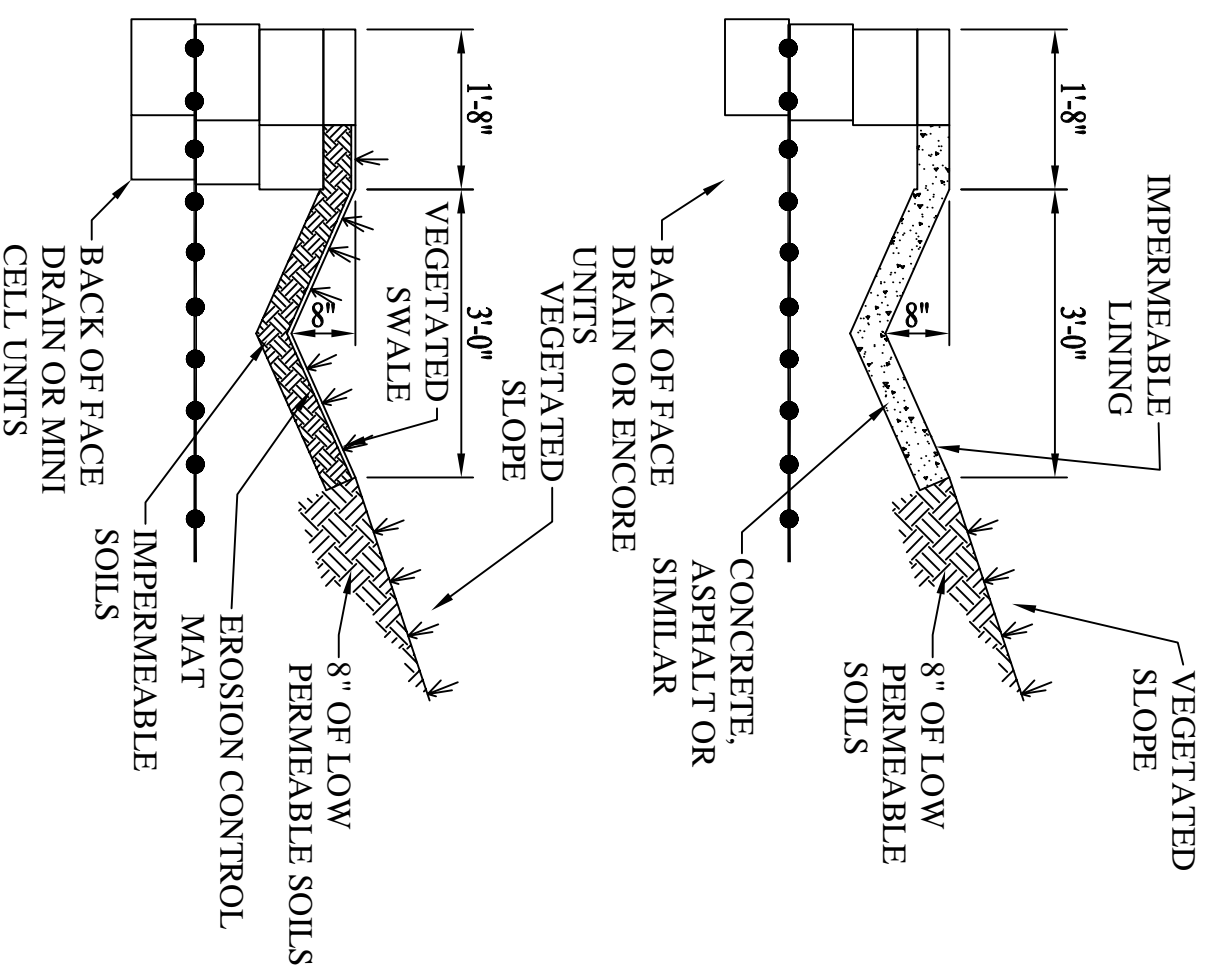

SILT FENCE OR OTHER EROSION CONTROL MEASURES ARE REQUIRED ABOVE THE SWALE UNTIL THE VEGETATION IS ESTABLISHED.

DRAINAGE SWALE OPTIONS
 $\frac{1}{2}'' = 1'-0''$

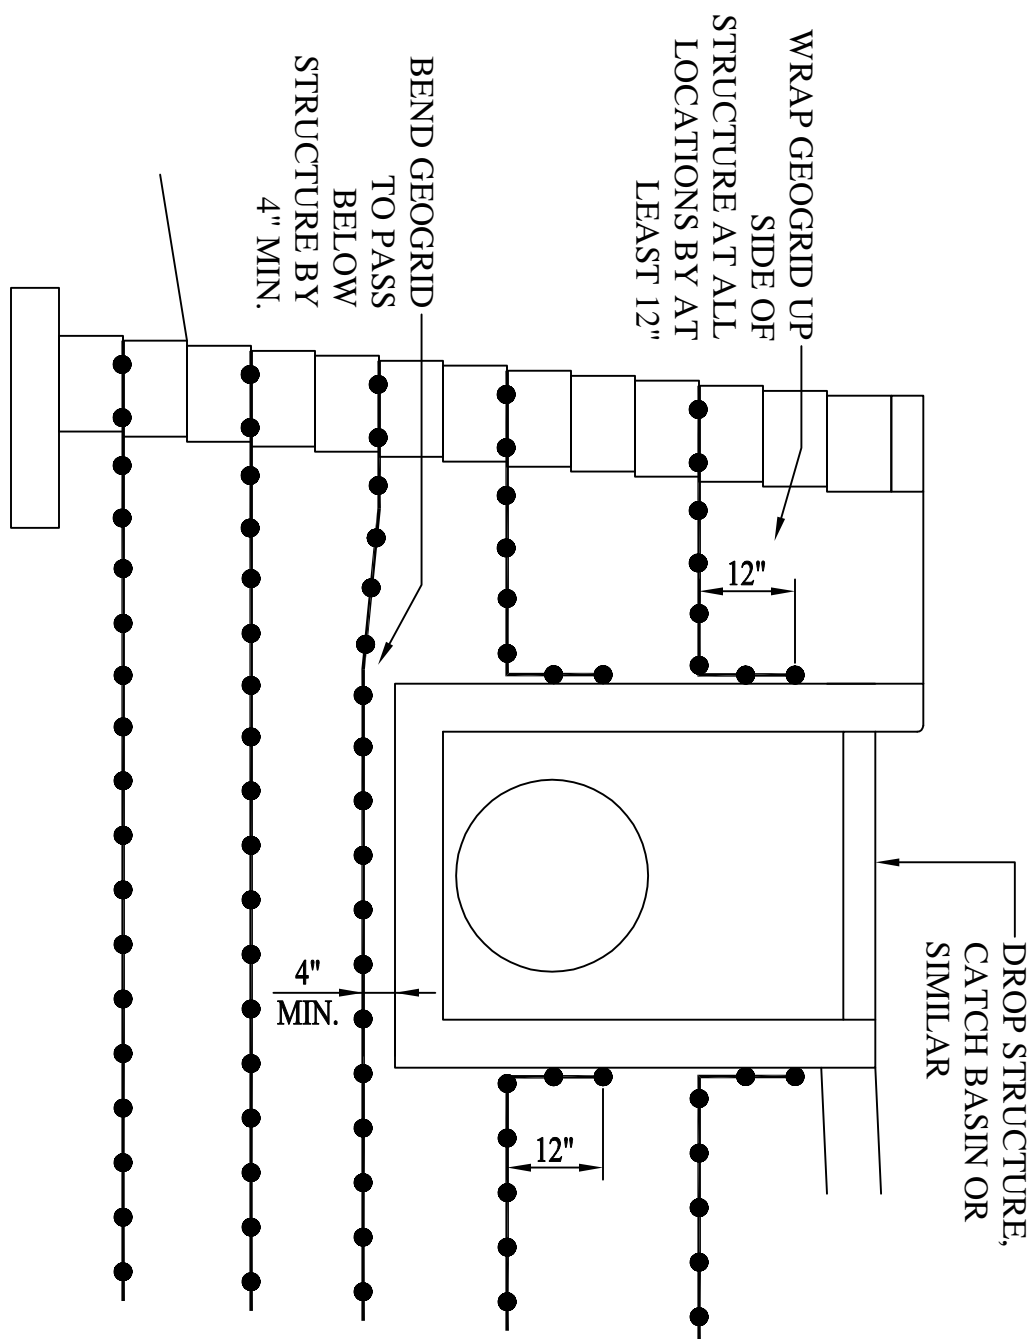

GEOGRID PLACEMENT AT VERTICAL OBSTRUCTIONS
 $\frac{1}{2}'' = 1'-0''$

PO Box 64685
 Tacoma, Wa
 98464
 Tel: (253) 573-1049
 Fax: (253) 573-1048



WESTBLOCK SYSTEMS


Project
GravityStone® ENCORE Drawings

Date
 1/10/11

Scale
 Noted

Rev
 0


Sheet

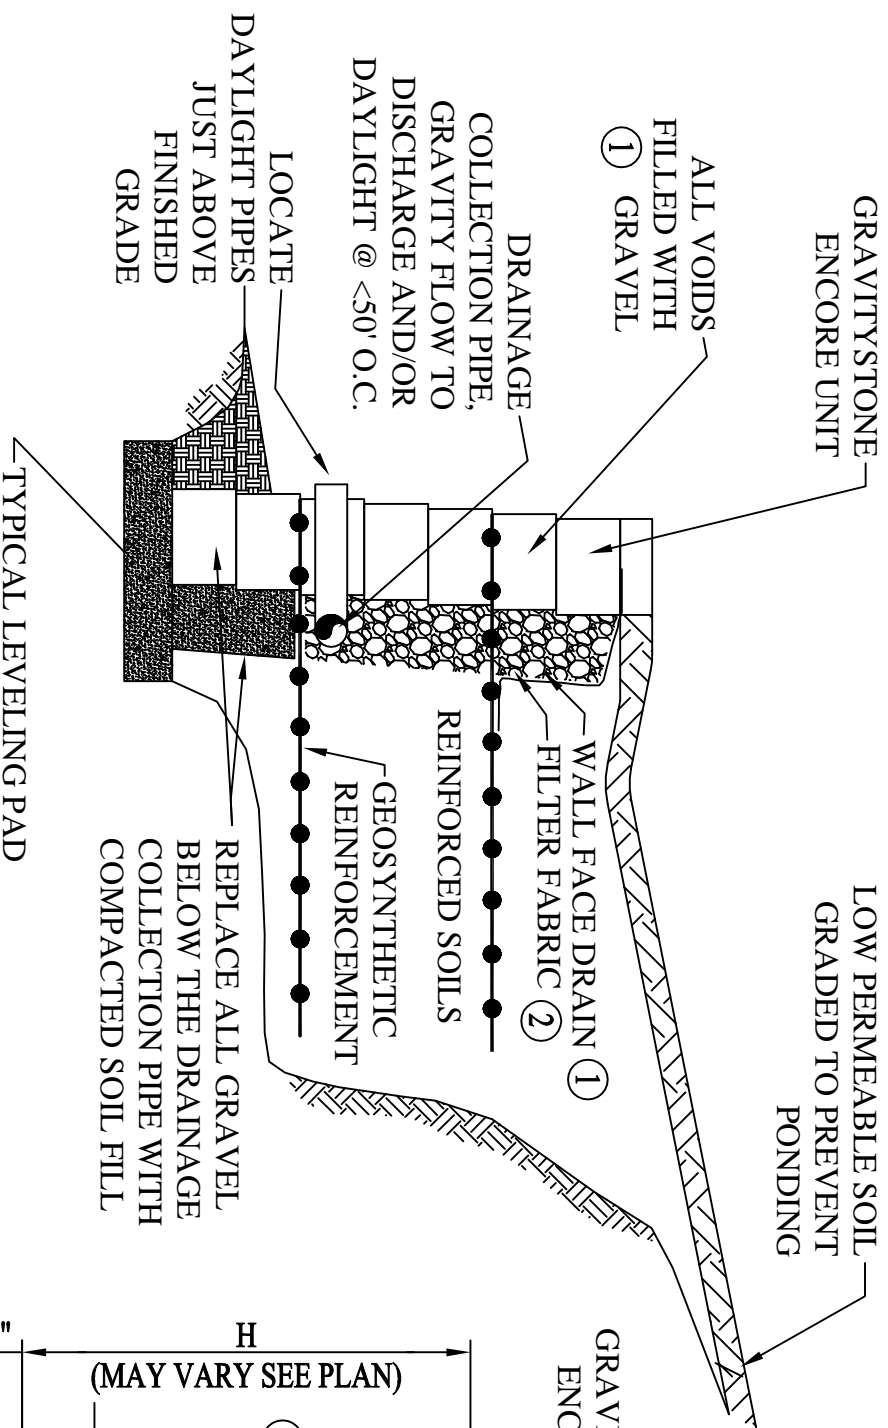

WALL FACE DRAIN DETAILS

DRAINAGE MATERIAL OPTIONS

- ① DRAINAGE STONE / UNIT FILL SHALL BE AASHTO 57 OR 67 STONE AND INSTALLED WITHIN THE ENTIRE GRAVITYSTONE UNIT. GRAVITYSTONE ENCORE UNITS REQUIRE THE DRAINAGE FILL BE EXTENDED TO AT LEAST 12" BEHIND THE ENCORE UNITS.

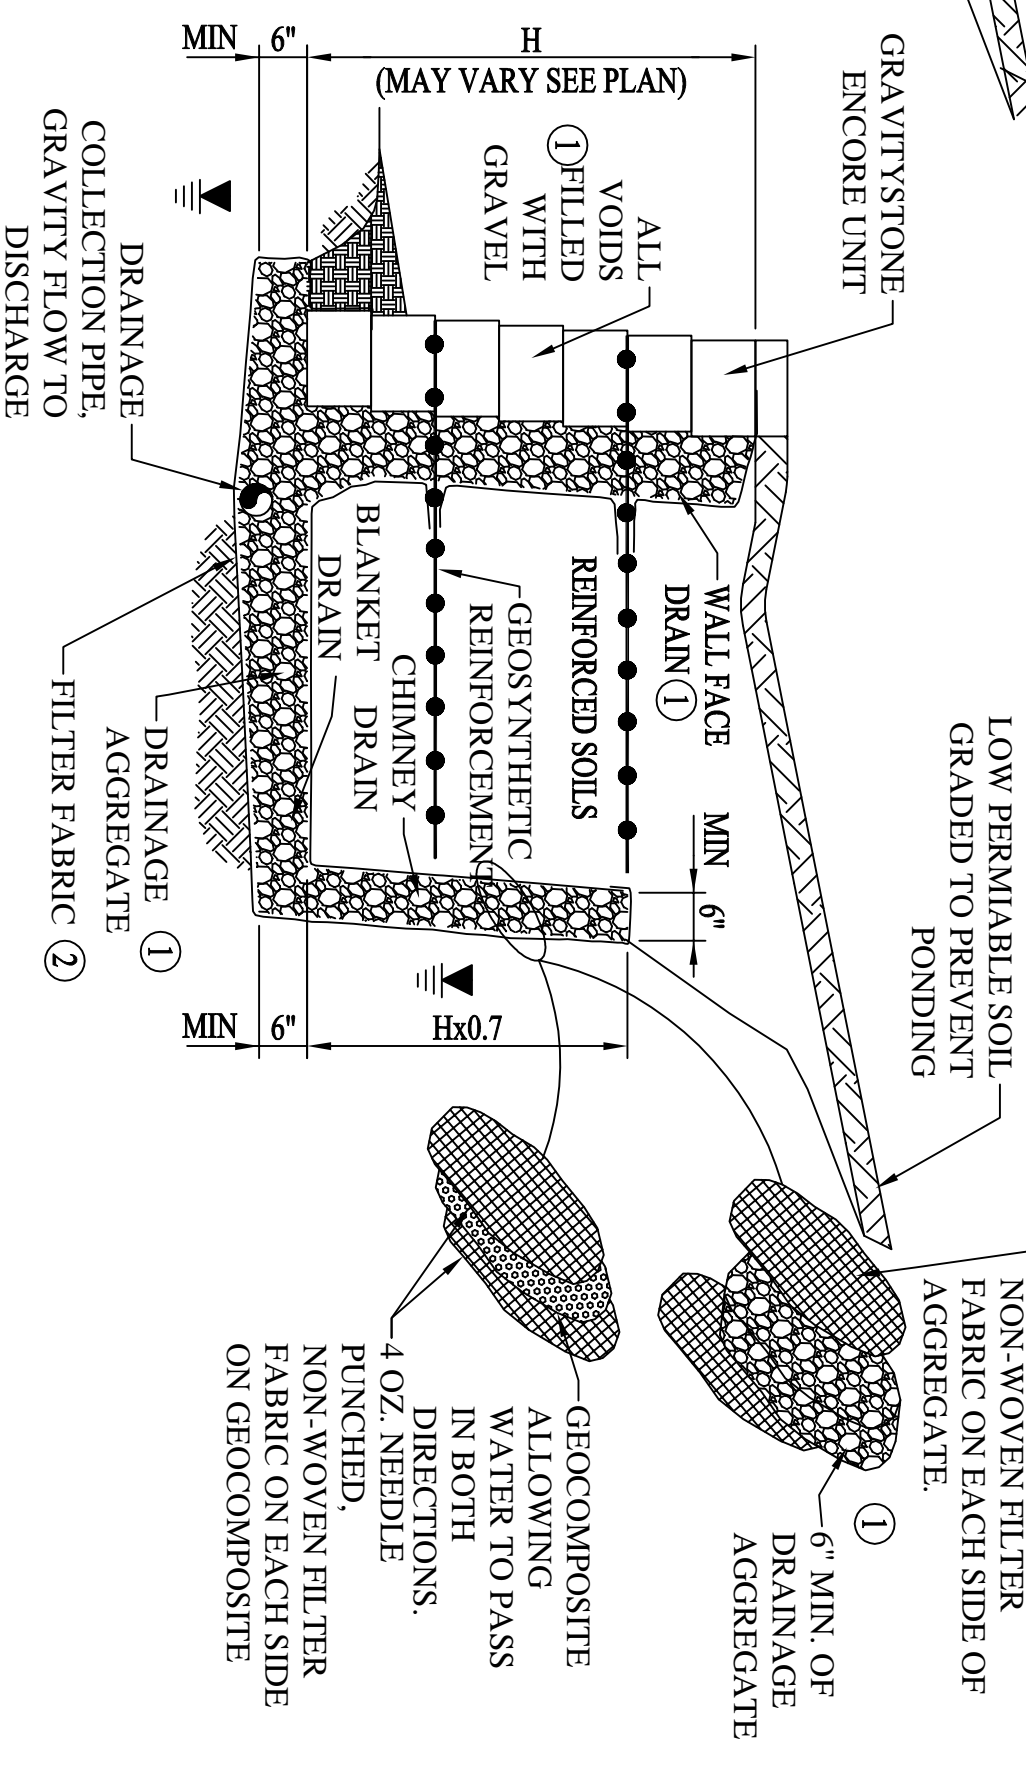

BLANKET AND CHIMNEY DRAIN DETAILS

SEE PLAN AND PROFILE FOR CHIMNEY DRAIN AND/OR BLANKET DRAIN LOCATIONS. CHIMNEY OR BLANKET DRAIN MAY BE REPLACED WITH AN APPROPRIATE GEOCOMPOSITE DRAIN AT THE DISCRETION OF THE WALL DESIGN ENGINEER.


INTERNAL WALL DRAINAGE DETAILS

1/2" = 1'-0"


WESTBLOCK SYSTEMS
 PO Box 64685
 Tacoma, Wa
 98464
 Tel: (253) 573-1049
 Fax: (253) 573-1048



| | |
|-------------------------------|---------|
| Project | |
| GravityStone® ENCORE Drawings | |
| Date | 1/10/11 |
| Scale | Noted |
| Rev | 0 |
| Sheet | |

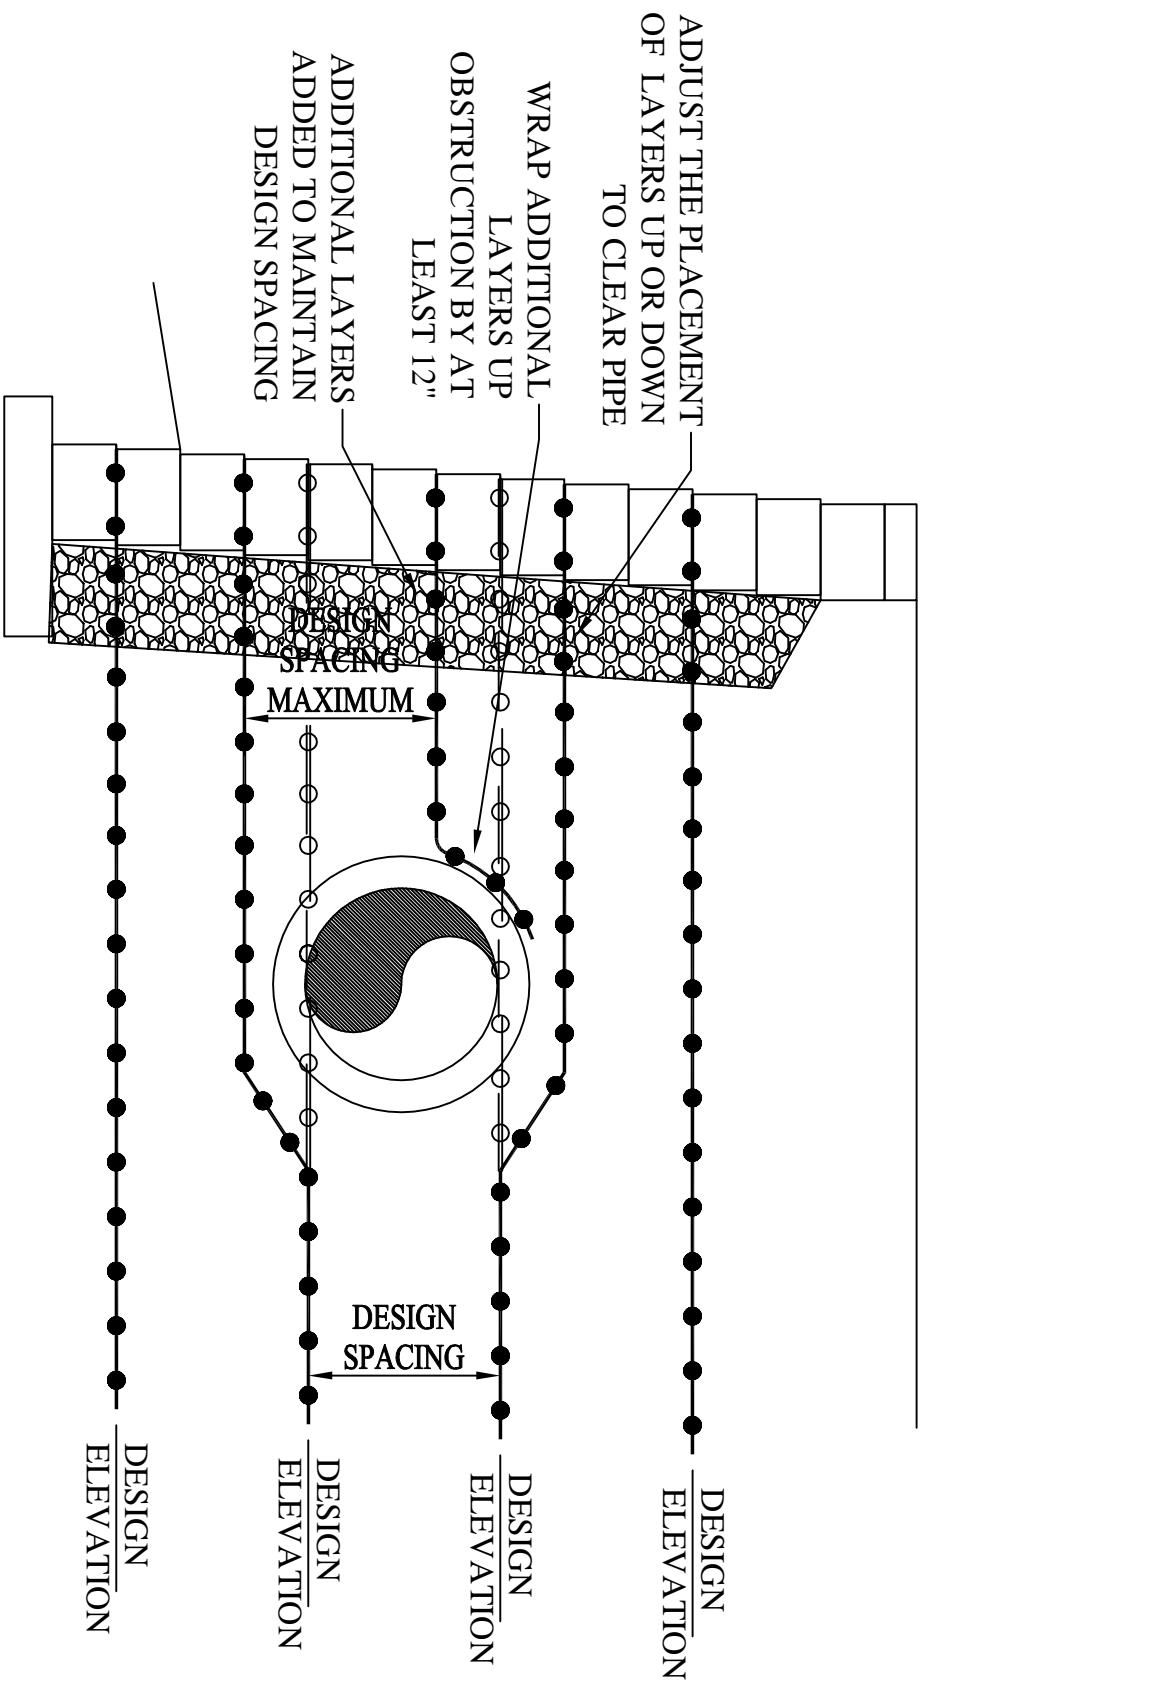

PARALLEL PENETRATIONS WITHIN GEOGRID
 $\frac{1}{2}'' = 1'-0''$

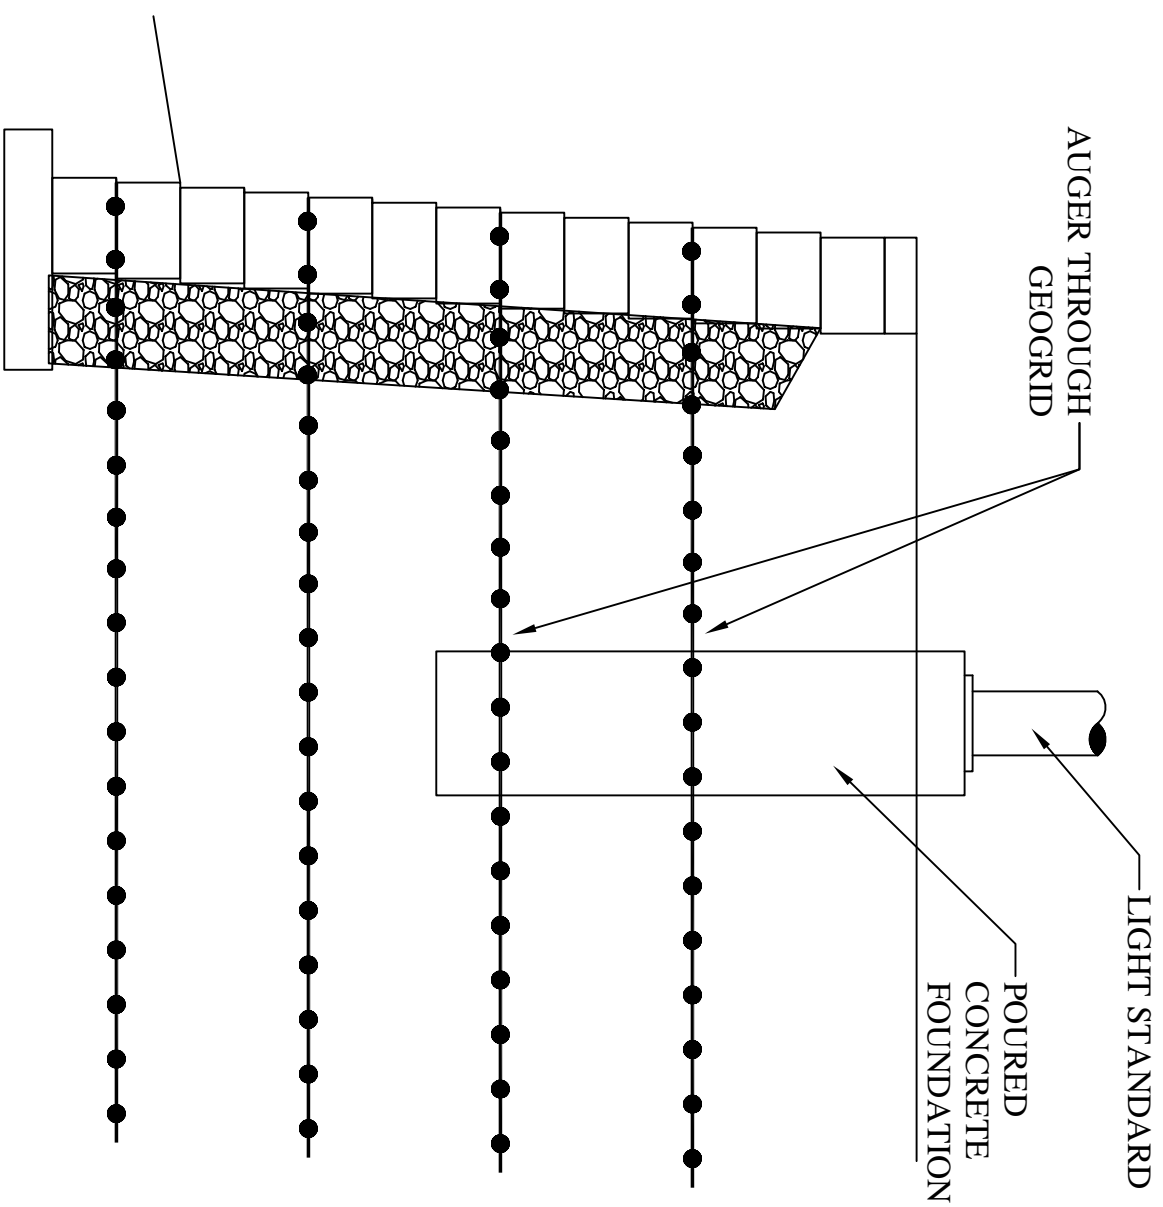

VERTICAL FOUNDATIONS THROUGH GEOGRID
 $\frac{1}{2}'' = 1'-0''$

WESTBLOCK SYSTEMS
 PO Box 64685
 Tacoma, Wa
 98464
 Tel: (253) 573-1049
 Fax: (253) 573-1048




Project
GravityStone® ENCORE Drawings

Date
 1/10/11


Scale
 Noted

Rev
 0

Sheet

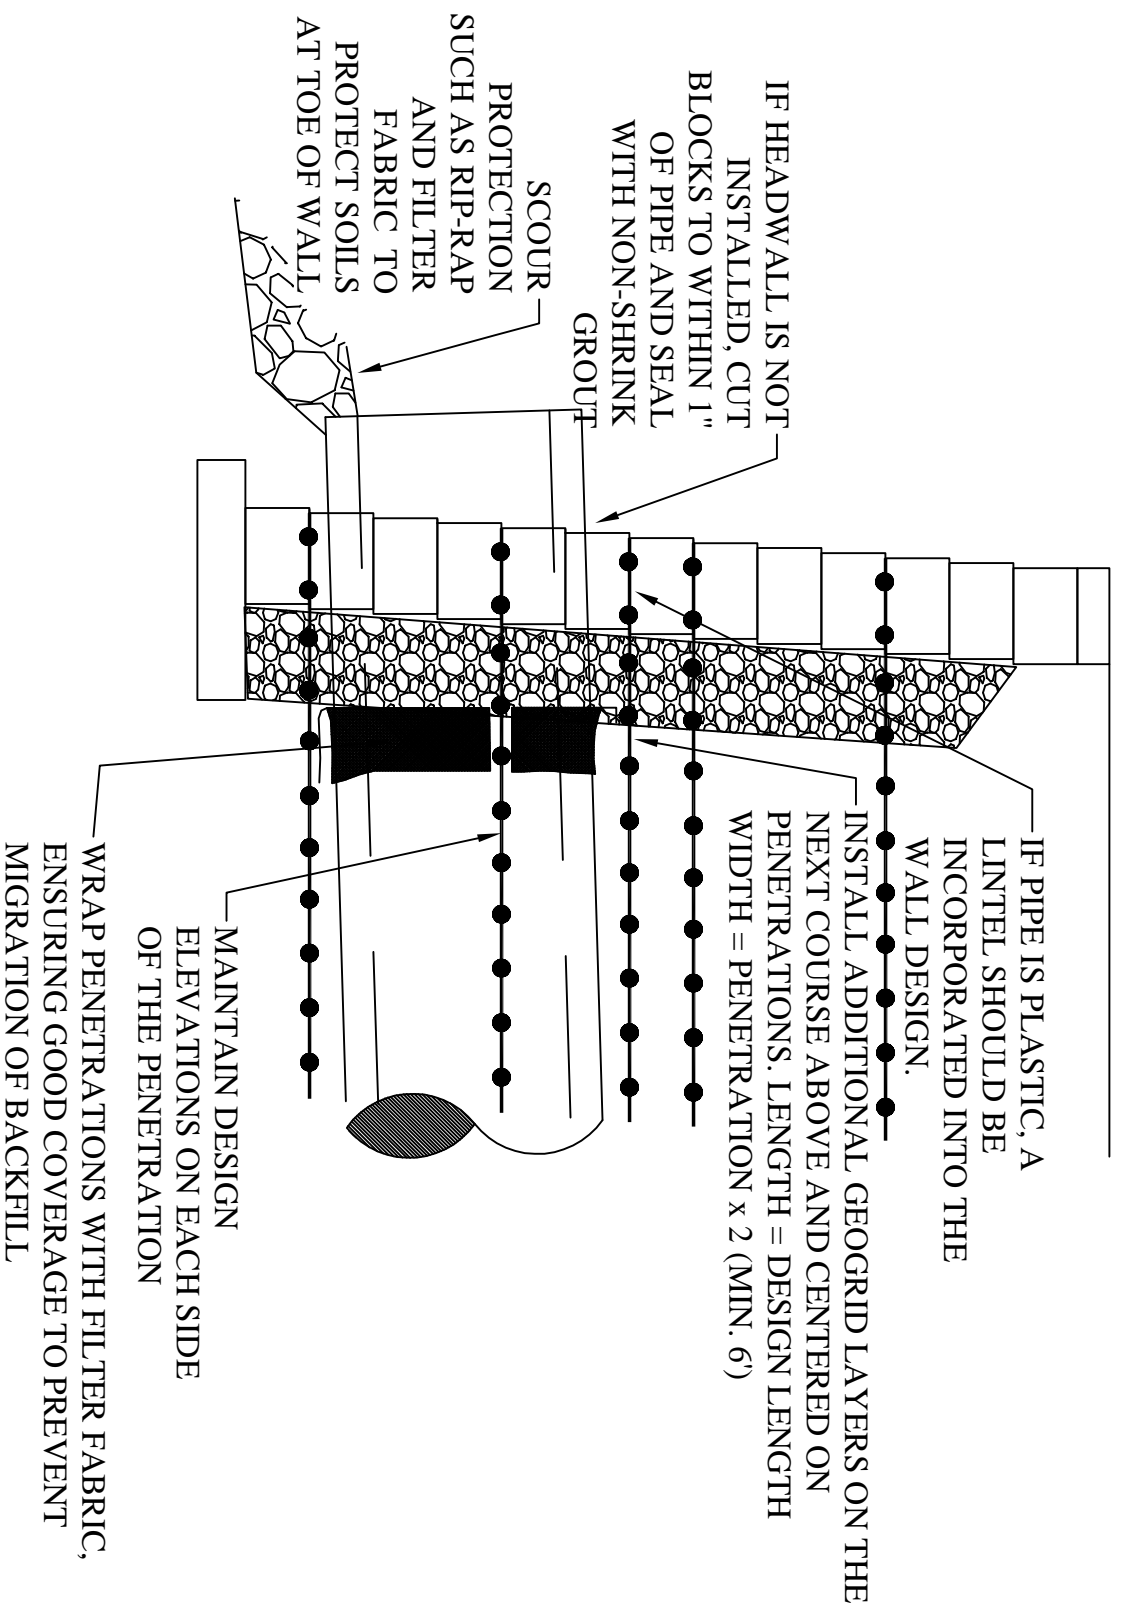

PERPENDICULAR PENETRATIONS WITHIN GEOGRID
 1/2" = 1'-0"

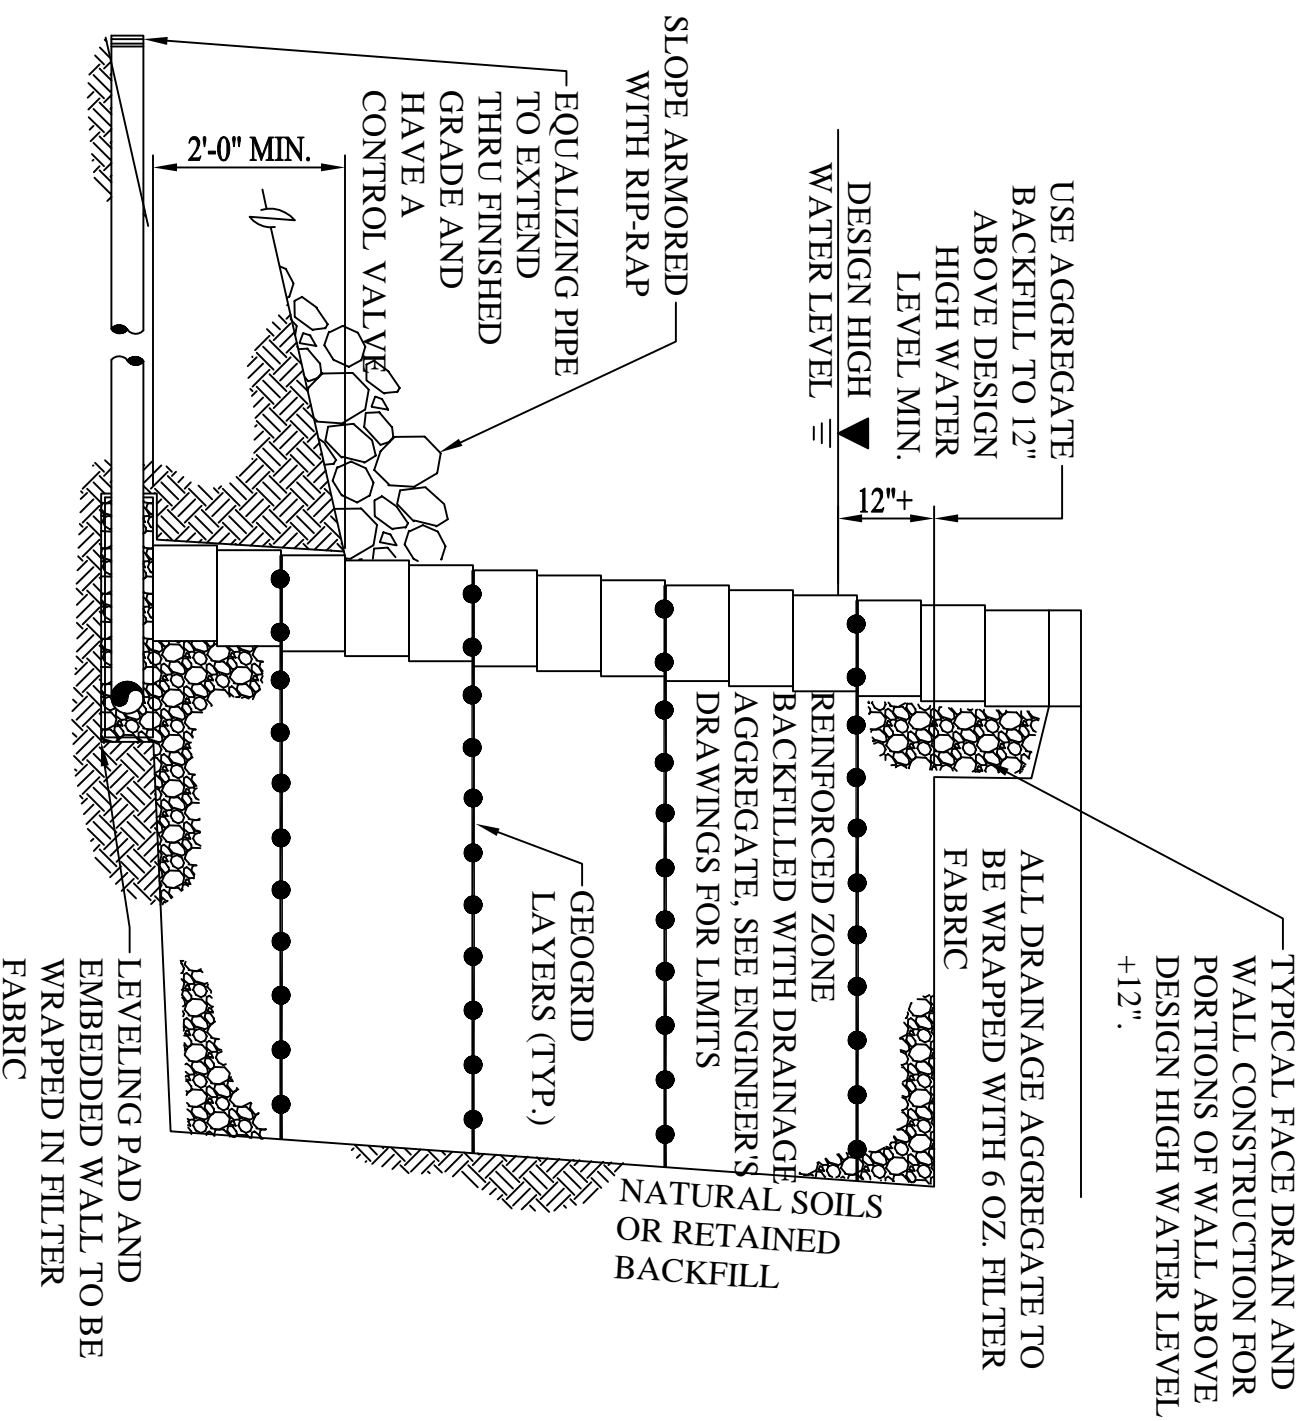

PARTIALLY OR TOTALLY SUBMERGED WALLS
 1/2" = 1'-0"

WESTBLOCK SYSTEMS
 PO Box 64685
 Tacoma, Wa
 98464
 Tel: (253) 573-1049
 Fax: (253) 573-1048



WESTBLOCK SYSTEMS

Project: **GravityStone® Encore Drawings**

Date: 1/10/11

Scale: Noted

Rev: 0

Sheet