


CONCRETE OR ASPHALT SWALE



VEGETATED SWALE

REFER TO THE NCMA DESIGN MANUAL FOR ADDITIONAL DETAILS

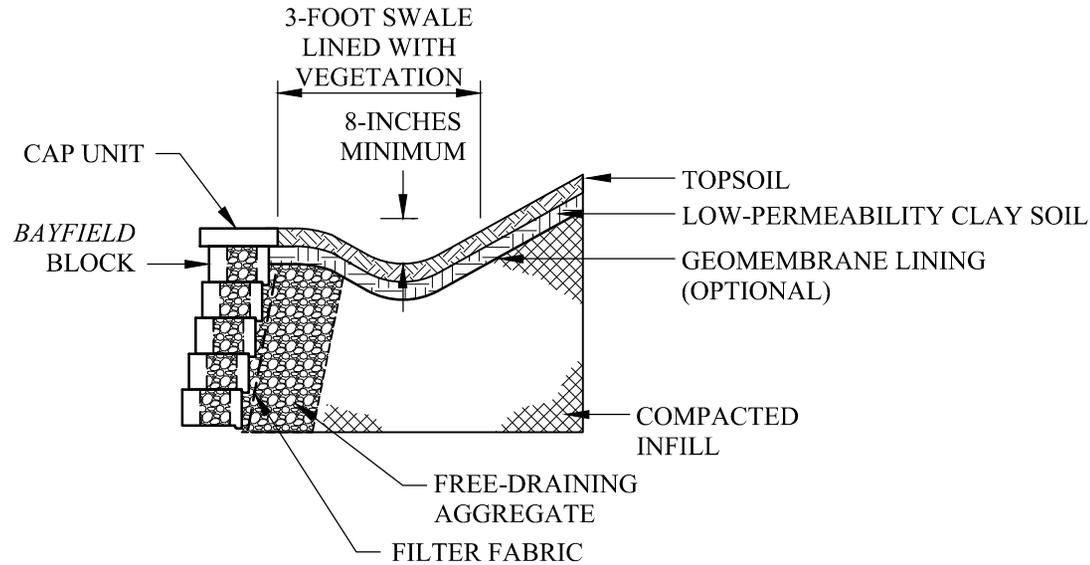

Anchor Wall Engineering, LLC
5959 Baker Road, Suite 390
Minnetonka, MN 55345

These graphic representations are intended for preliminary design purposes only and are not to be used for construction without the signature of a registered professional engineer.

© 2012 Anchor Wall Engineering, LLC
® and ™ Anchor Wall Systems, Inc.

Drawn By: AWE

Date: 3/1/2012

Scale: 3/8"=1'-0"

Drawing Title: Bayfield® 6" Multipiece Retaining Wall System Drainage Swale Details

Project Information: Typical Details For Conventional Retaining Walls