


SCOUR PROTECTION AS REQUIRED.
USE RIPRAP OR PRECAST SLAB IN
OUTLET AREA (DESIGNED BY OTHERS)

PLACE BOND BREAK
AROUND WALL OPENING

ELEVATION VIEW

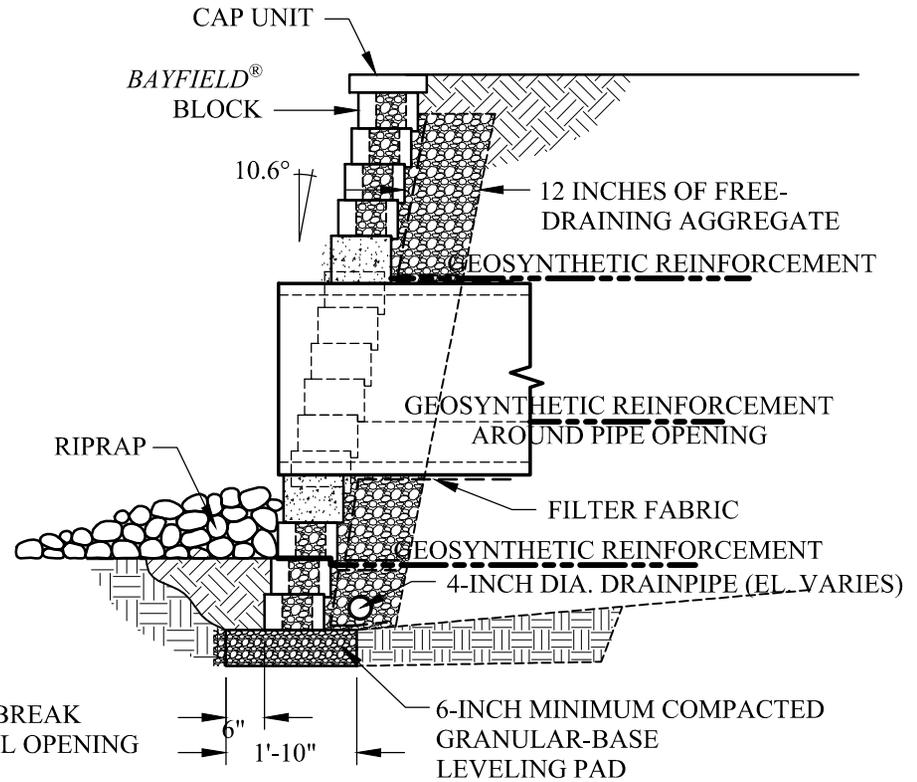

SECTION VIEW



Anchor Wall Engineering, LLC
5959 Baker Road, Suite 390
Minnetonka, MN 55345

These graphic representations are intended for preliminary design purposes only and are not to be used for construction without the signature of a registered professional engineer.

© 2012 Anchor Wall Engineering, LLC
® and ™ Anchor Wall Systems, Inc.

Drawn By: AWE
Date: 2/20/2012
Scale: 3/8"=1'-0"

Drawing Title: Bayfield® 6" Multipiece Retaining Wall System
Utilities Through Wall Face -- Large Pipe

Project Information: Typical Details For
Conventional Retaining Walls