


FIRST COURSE

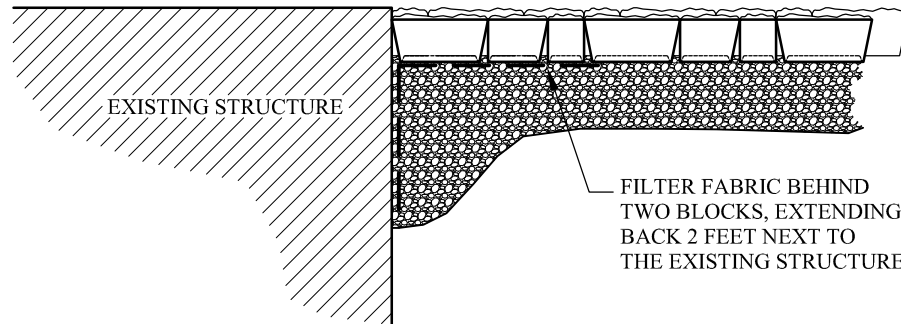

SECOND COURSE



Anchor Wall Engineering, LLC
5959 Baker Road, Suite 390
Minnetonka, MN 55345

These graphic representations are intended for preliminary design purposes only and are not to be used for construction without the signature of a registered professional engineer.

© 2011 Anchor Wall Engineering, LLC
® and ™ Anchor Wall Systems, Inc.

Drawn By: AWE
Date: 1/26/2011
Scale: 1/2"=1'-0"

Drawing Title: **Brisa™ Retaining Wall Systems
Wall Abutting Structure**

Project Information: Typical Details For
Conventional Retaining Walls