



BASE COURSE

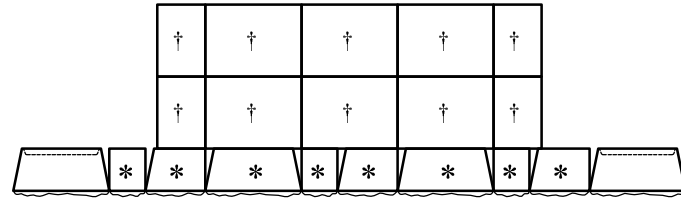


FIRST COURSE

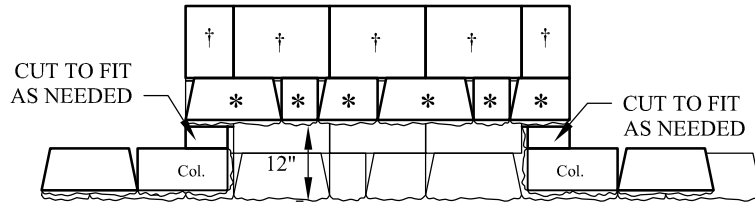


SECOND COURSE


\* = REMOVE REAR LIPS FROM THESE UNITS  
 † = DENOTES 6" HIGH DUMMY BLOCK

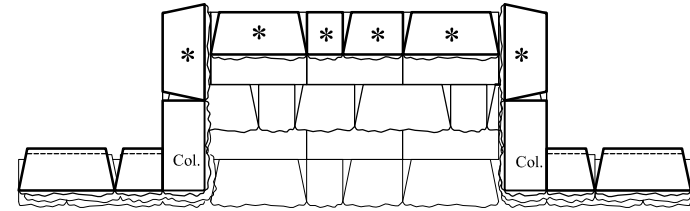


THIRD COURSE

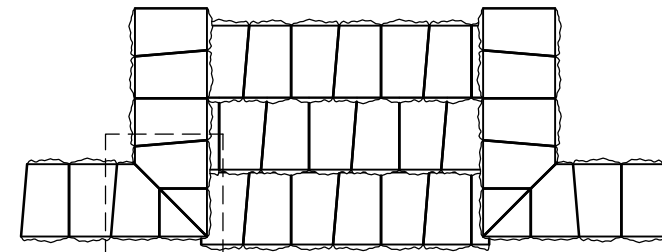

CAP COURSE

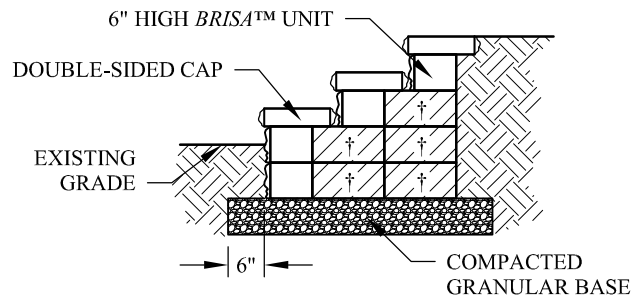

CROSS SECTION - FILL SCENARIO

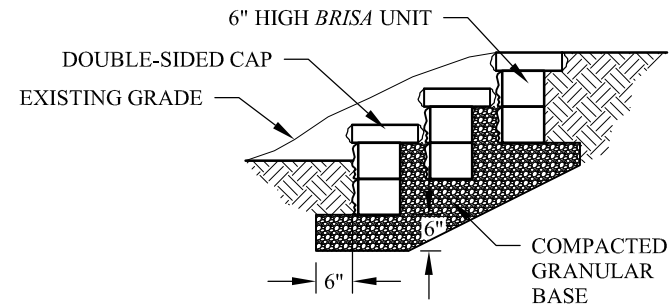

CROSS SECTION - CUT SCENARIO



Anchor Wall Engineering, LLC  
 5959 Baker Road, Suite 390  
 Minnetonka, MN 55345

These graphic representations are intended for preliminary design purposes only and are not to be used for construction without the signature of a registered professional engineer.

© 2011 Anchor Wall Engineering, LLC  
 ® and ™ Anchor Wall Systems, Inc.

Drawn By: AWE  
 Date: 1/26/2011  
 Scale: 3/8"=1'-0"

Drawing Title: **Brisa™ Retaining Wall Systems**  
**Typical Stair Construction - Cornered**  
 Project Information: Typical Details For Conventional Retaining Walls