




* = REMOVE REAR LIPS FROM THESE UNITS
 † = DENOTES 6" HIGH DUMMY BLOCK

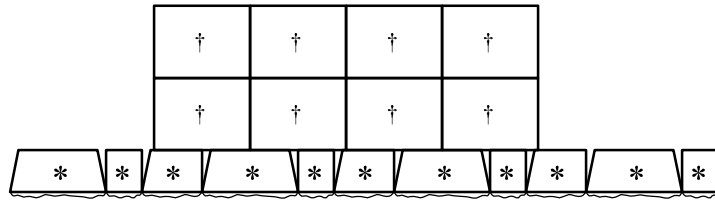


BASE COURSE

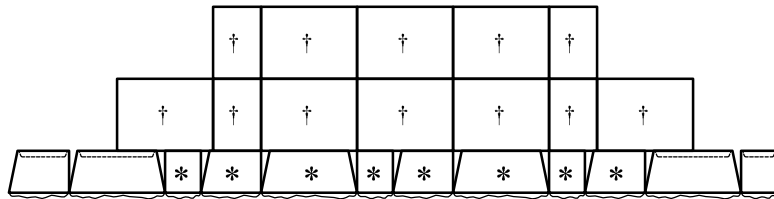


FIRST COURSE

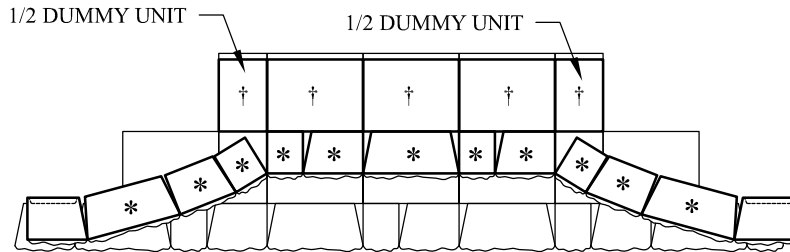


SECOND COURSE

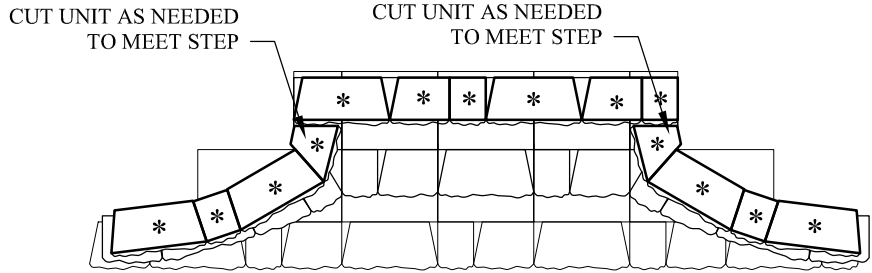


THIRD COURSE

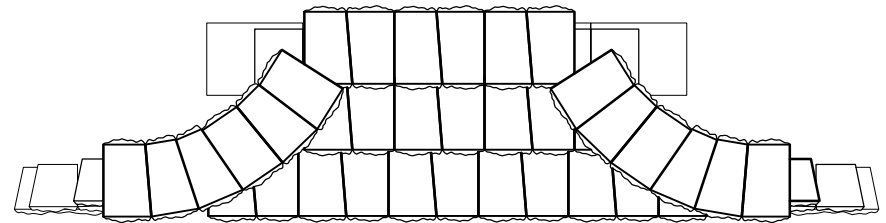

CAP COURSE

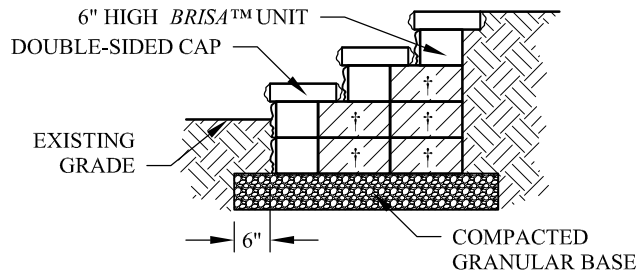

CROSS SECTION - FILL SCENARIO

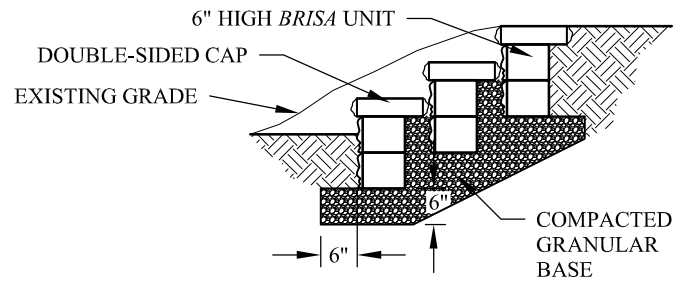

CROSS SECTION - CUT SCENARIO



Anchor Wall Engineering, LLC
 5959 Baker Road, Suite 390
 Minnetonka, MN 55345

These graphic representations are intended for preliminary design purposes only and are not to be used for construction without the signature of a registered professional engineer.

© 2011 Anchor Wall Engineering, LLC
 ® and ™ Anchor Wall Systems, Inc.

Drawn By: AWE
 Date: 1/26/2011
 Scale: 3/8"=1'-0"

Drawing Title:
**Brisa™ Retaining Wall Systems
 Typical Stair Construction - Curved**

Project Information:
 Typical Details For
 Conventional Retaining Walls