




STEP 1 - ESTABLISH BASE COURSE USING NORMAL CONSTRUCTION PROCEDURES

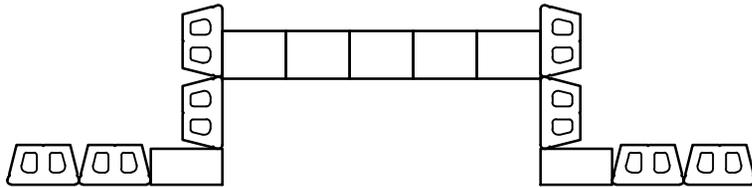


STEP 2 - ADD SECOND COURSE OF STEP UNITS MAINTAINING RUNNING BOND. OVERLAP PREVIOUS COURSE OF STEP UNITS BY 2 INCHES.

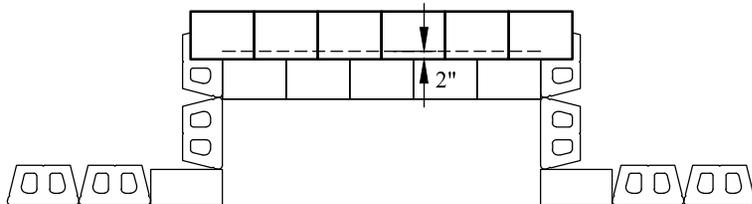


STEP 3 - CONTINUE PLACING NEXT COURSE OF BAYFIELD® RETAINING WALL UNITS, MAINTAINING PATTERN.

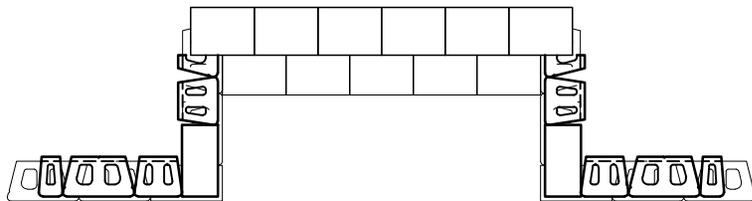

STEP 4 - PLACE THE NEXT COURSE OF STEP UNITS. OVERLAP THE PREVIOUS COURSE BY 2 INCHES.

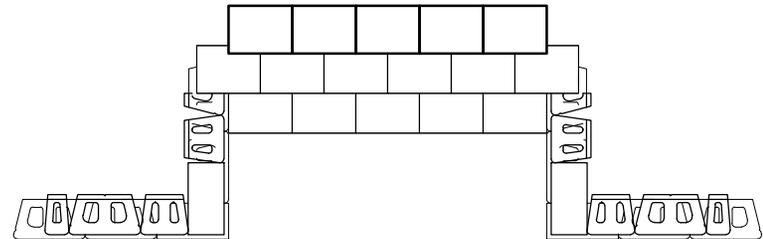

STEP 5 - CONTINUE STEPS 3 AND 4 UNTIL THE DESIRED WALL HEIGHT HAS BEEN REACHED.

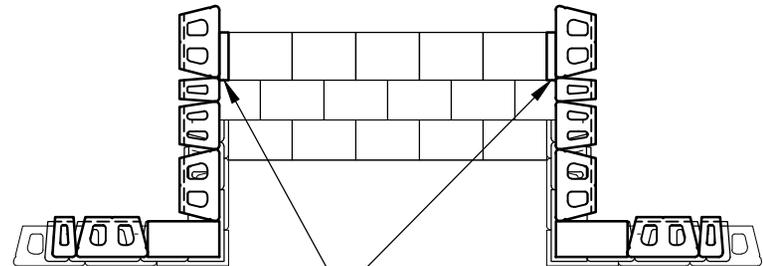

FILL WITH PARTIAL STEP UNITS AS NEEDED

NOTES:

1. AFFIX ALL STEP UNITS AND PARTIAL UNITS WITH CONSTRUCTION GRADE ADHESIVE
2. OCCASIONAL CUTTING OF UNITS MAY BE NECESSARY TO MAINTAIN PATTERN
3. REMOVE REAR LIPS AS NEEDED



Anchor Wall Engineering, LLC
5959 Baker Road, Suite 390
Minnetonka, MN 55345

These graphic representations are intended for preliminary design purposes only and are not to be used for construction without the signature of a registered professional engineer.

© 2012 Anchor Wall Engineering, LLC
® and ™ Anchor Wall Systems, Inc.

Drawn By:

AWE

Date:

3/1/2012

Scale:

3/8"=1'-0"

Drawing Title:

Bayfield® 6" Multipiece Retaining Wall System
Typical Stair Construction -- Cornered

Project Information:

Typical Details For
Conventional Retaining Walls